


REFER TO TCP 100.01 FOR SIGN
SPACING AND TAPER LENGTHS

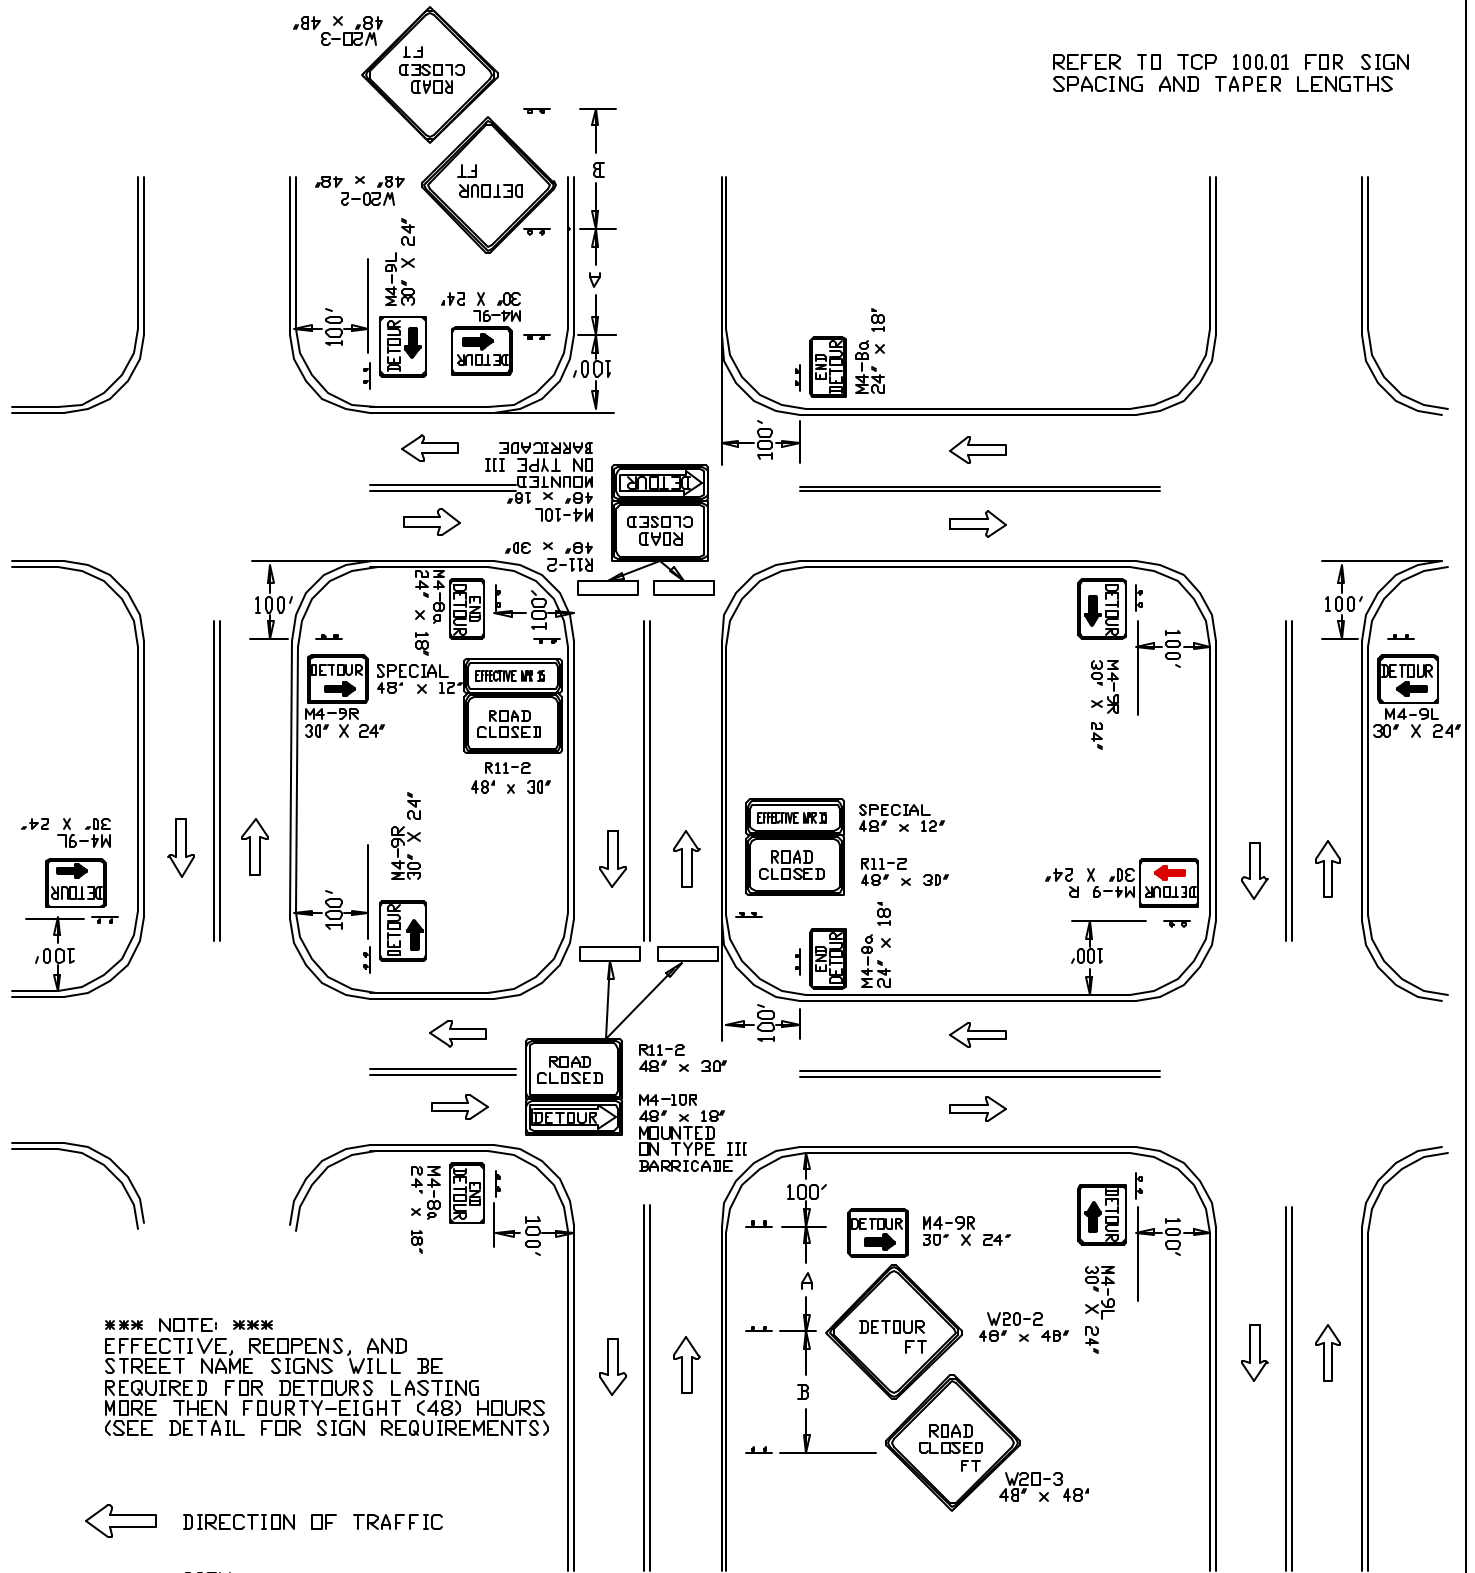

*** NOTE: ***
EFFECTIVE, REOPENS, AND
STREET NAME SIGNS WILL BE
REQUIRED FOR DETOURS LASTING
MORE THEN FORTY-EIGHT (48) HOURS
(SEE DETAIL FOR SIGN REQUIREMENTS)

← DIRECTION OF TRAFFIC

— SIGN

▨ WORK SITE

— TYPE III BARRICADE

◊ TRAFFIC DRUMS
OR CONES

S¹=30 FT.

S²=10 FT.

DATE	01/01/01	TRAFFIC OPERATIONS SECTION MONTGOMERY COUNTY, MARYLAND
DES. BY	MCDPWT	TRAFFIC CONTROL FOR TEMPORARY DETOUR
DRAWN BY	TCLE	APPROVED
SCALE	NTS	CHIEF, TRAFFIC OPERATIONS SECTION
		STANDARD TCP-110.02 — OF — SHEETS

REVISION BY	DATE	APPROVED